


FLOOR PLAN

FLOOR AREA

GROUND FLOOR LIVING	60.00m ²
FRONT VERANDAH	3.70m ²
TOTAL	63.70m²



THE HARGRAVES

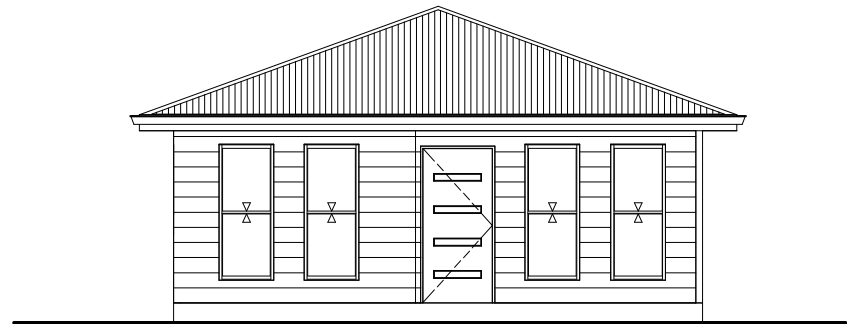

FRONT ELEVATION

This design is subject to **copyright**. © 2014 Coastline Building Design

COASTLINE
BUILDING DESIGN

office: 15A Mitchell Street, Norah Head NSW 2263
 phone: 02 4396 1211
 email: admin@coastlinedesign.com.au
 website: www.coastlinedesign.com.au

Building Design and Drafting Services

- Plans & Designs
- Renovations & Additions
- Granny Flats
- Basix Certificates
- Over 30 years experience
- Statement of Environmental Effects
- Chartered member of BDA NSW
- BDA Chartered member no: 690-01
- BDA&T Accreditation No: 6169
- New Homes
- Dual Occupancy
- Decks & Pergolas
- Council Lodgement & Liaison
- HIA Green Smart Professional



mobile: 0414 963 551

 email: craigconstruct1968@gmail.com

This design and drawing is the property of Coastline Building Design and is protected under the laws of copyright.

Legal proceedings will be taken against unauthorised use or copying.

© 2014 Coastline Building Design

The Hargraves
2 Bedroom Granny Flat (60m²)

Date	NOVEMBER 2014	A01
Drawn by	KS	Scale not to scale